


DO NOT SCALE

General Notes

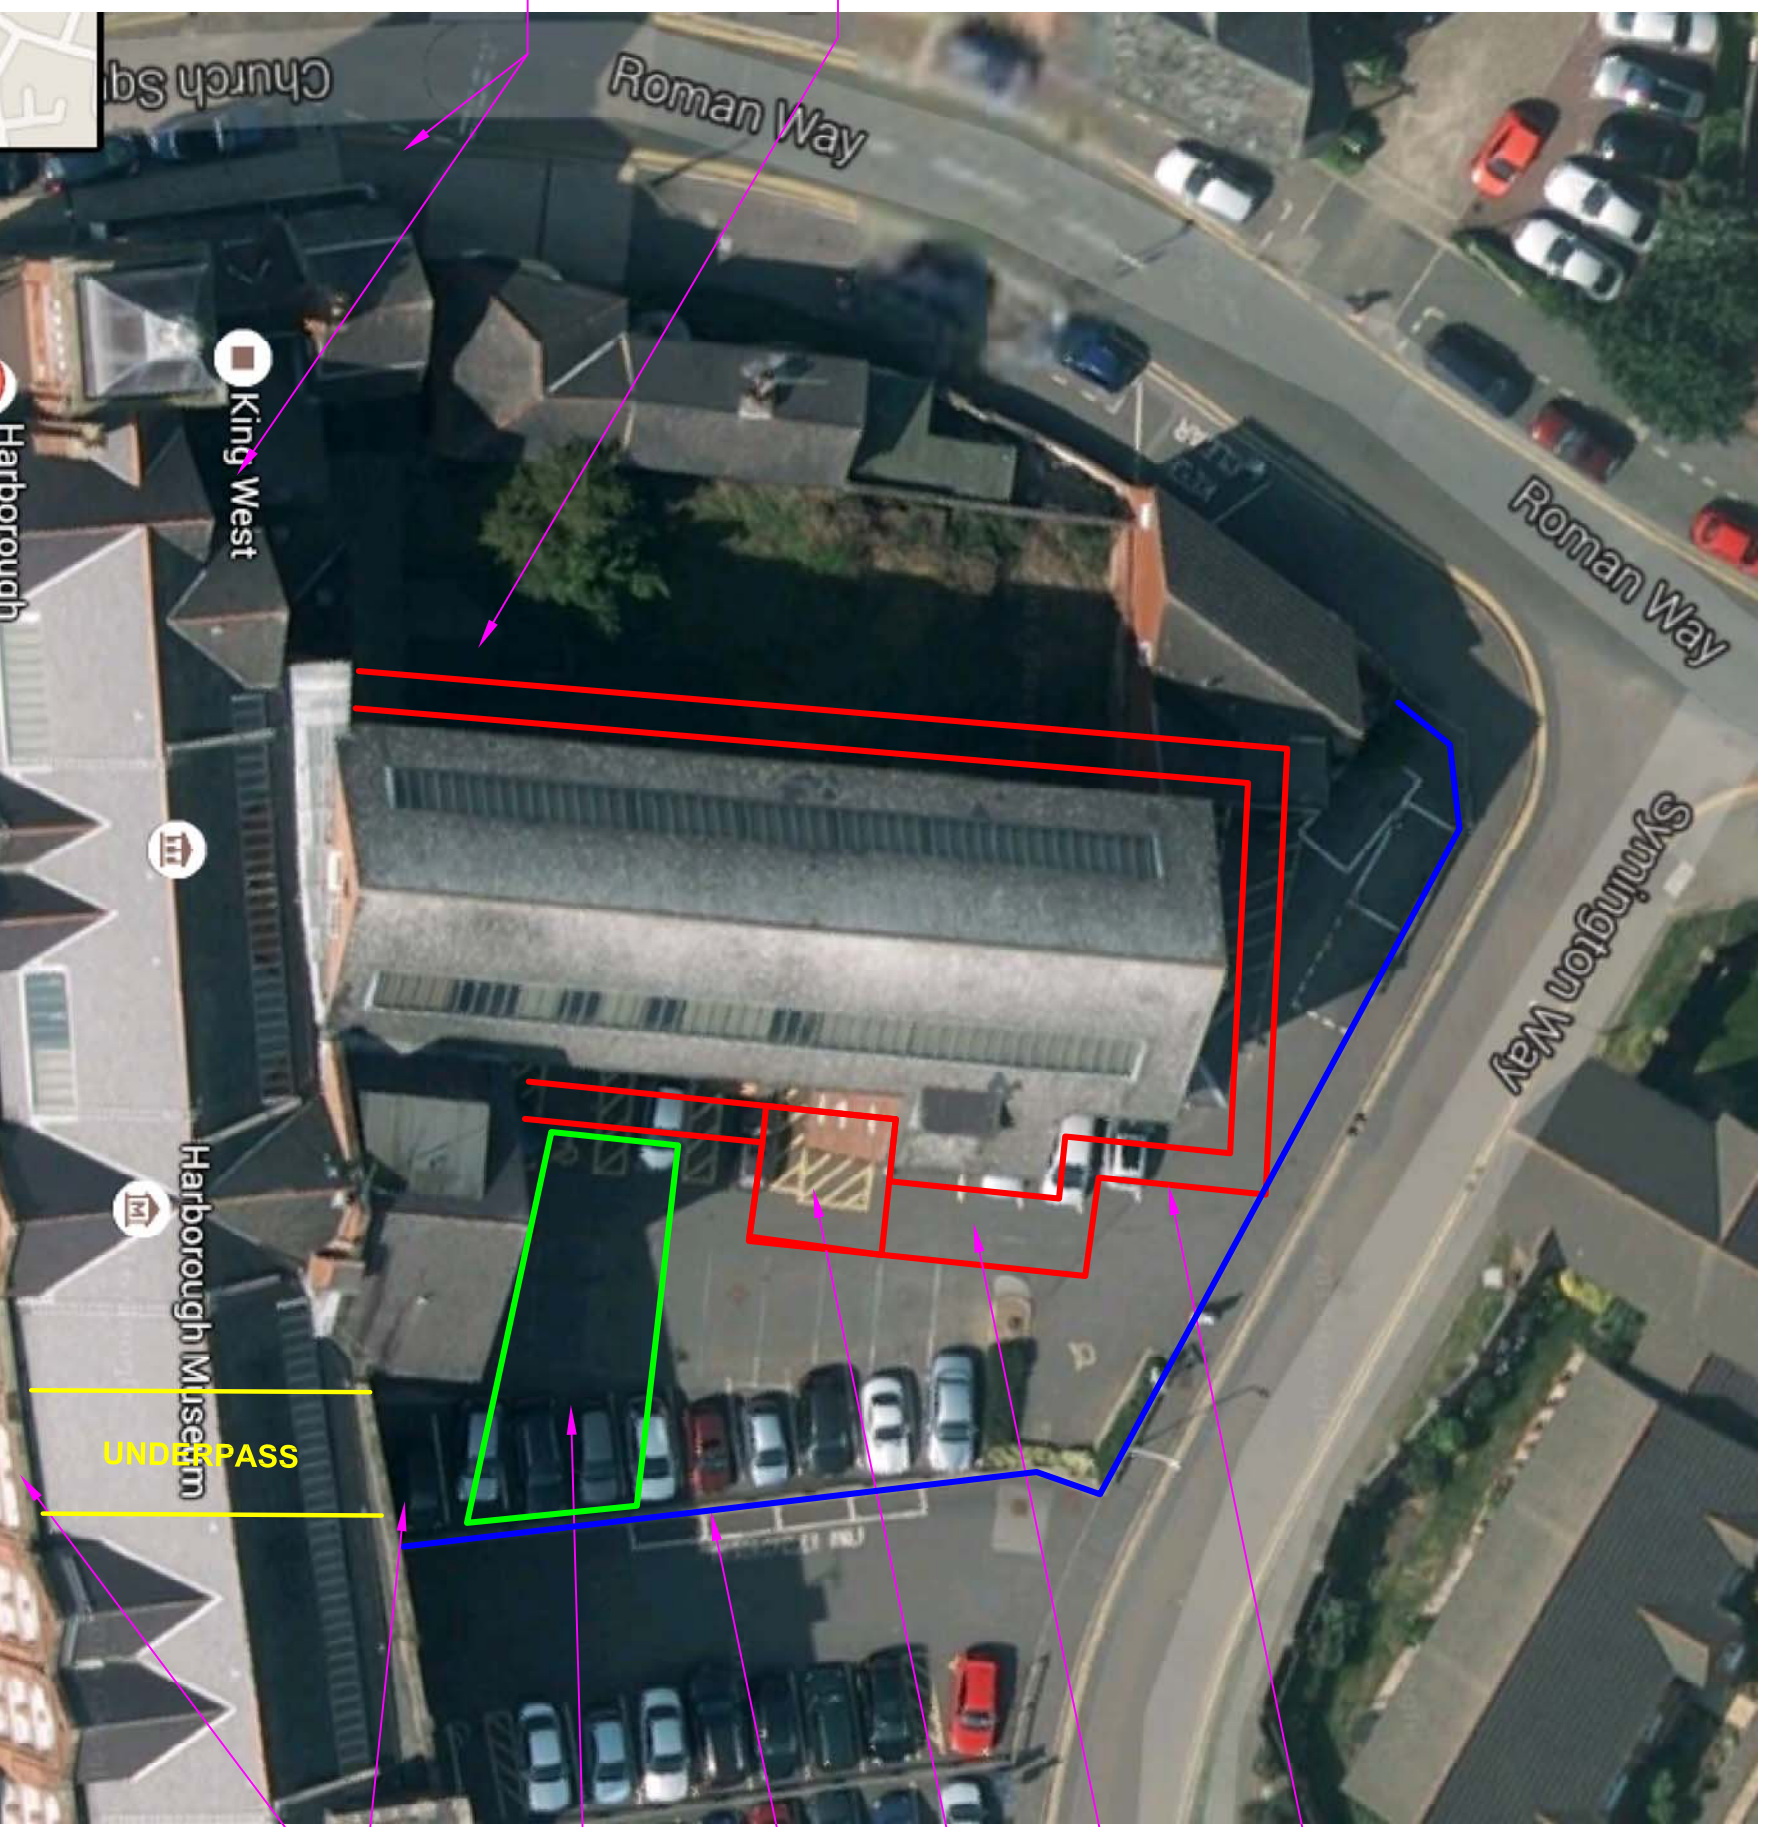

Line of Scaffolding (Red Line)

Location of Staircase Access

Loading Area for materials and waste

Contractors Compound Boundary - Heras Fencing (Blue Line)

Third Party Contractors Compound (Green Line) (May to July)

Painted timber hoarding to be erected both ends of the under pass to restrict unauthorised entry. Each hoarding to accommodate doors for emergency escape. Refer to item 1.12 of the specification. (Yellow Lines)

Area of scaffolding over sailing neighboring properties

Location point of MEWP access in connection with item 4.9 of the Specification and photos 21 & 24

UNDERPASS

SITE SET-UP PLANS

<p>PHOMCO Structures Ltd. Operating Office: Millway Drive, Castle Gate Business Park, CP23 9ES. Tel: 02020 735454 Fax: 02020 735462</p>			
<p>Client: Harborough District Council</p>			
<p>Project: Roof Replacement and Associated External Works The Synington Building, Market Harborough, Leicestershire, LE17 7AG</p>			
<p>Title: Site Set-Up Plan</p>			
Original Size:	Scale:	Client Ref:	Drawn By:
A3	NTS	06/24-16	06/24-16
RCL 1149	CDF 001		T01