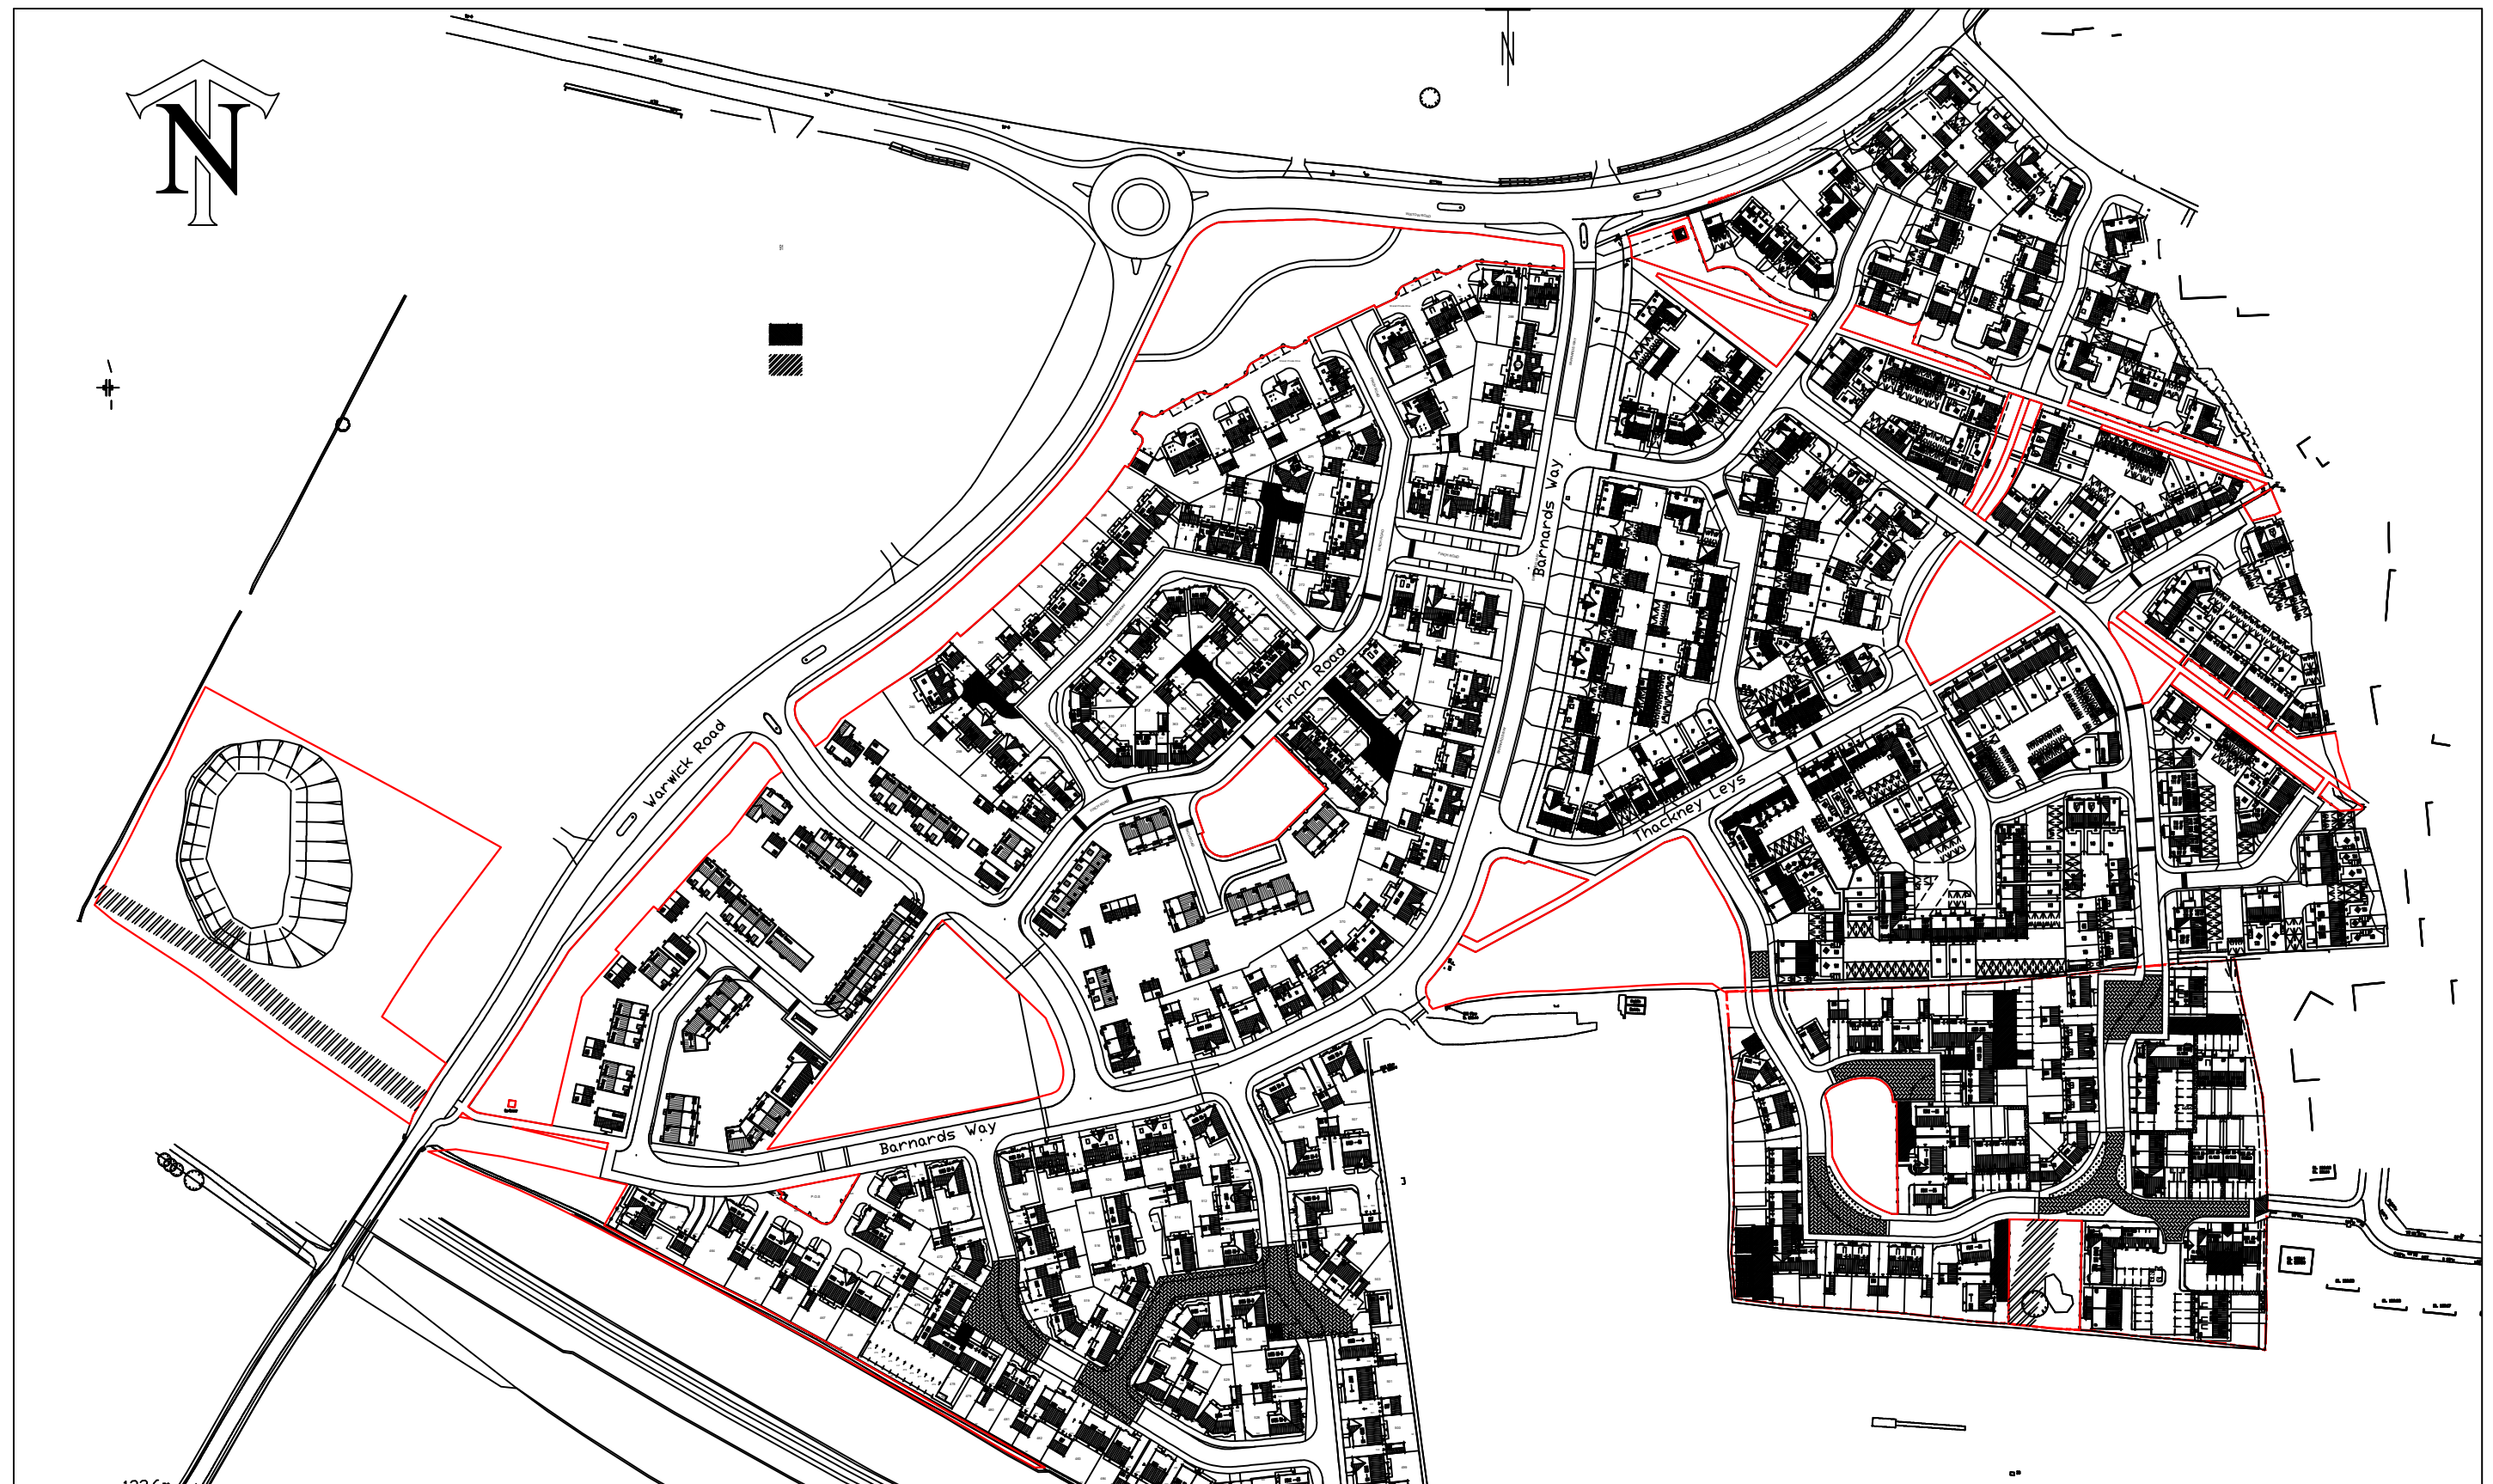


Indicates Sewer Easement

Rev: A

Description: Red lines amended to avoid adjoining titles.

Date: 22.10.19

Development

2119/2330 Wistow Road, Kibworth

Drawing Title

POS Transfer Plan Sheet 1

Date

04.09.18

Scale

1:2000@A3

Drawn

JD

Dwg. Ref.

H2119-TP-1



DAVID WILSON HOMES
WHERE QUALITY LIVES